

23-40-14

JERRY GILLIGAN 715-674-7752




QUALITY LOGGING BOX 62 LONG LAKE, WISCONSIN 54542

(414) 733-6246

WILLIAM A. SPRINGSTROH
REAL ESTATE BROKER
AND AUCTION SERVICE

FARMS, HOMES & BUS. RT 41 SEYMOUR, WI

FOREST CO SURVEYOR
FILE # 401423-00000000
DATE _____ BY _____

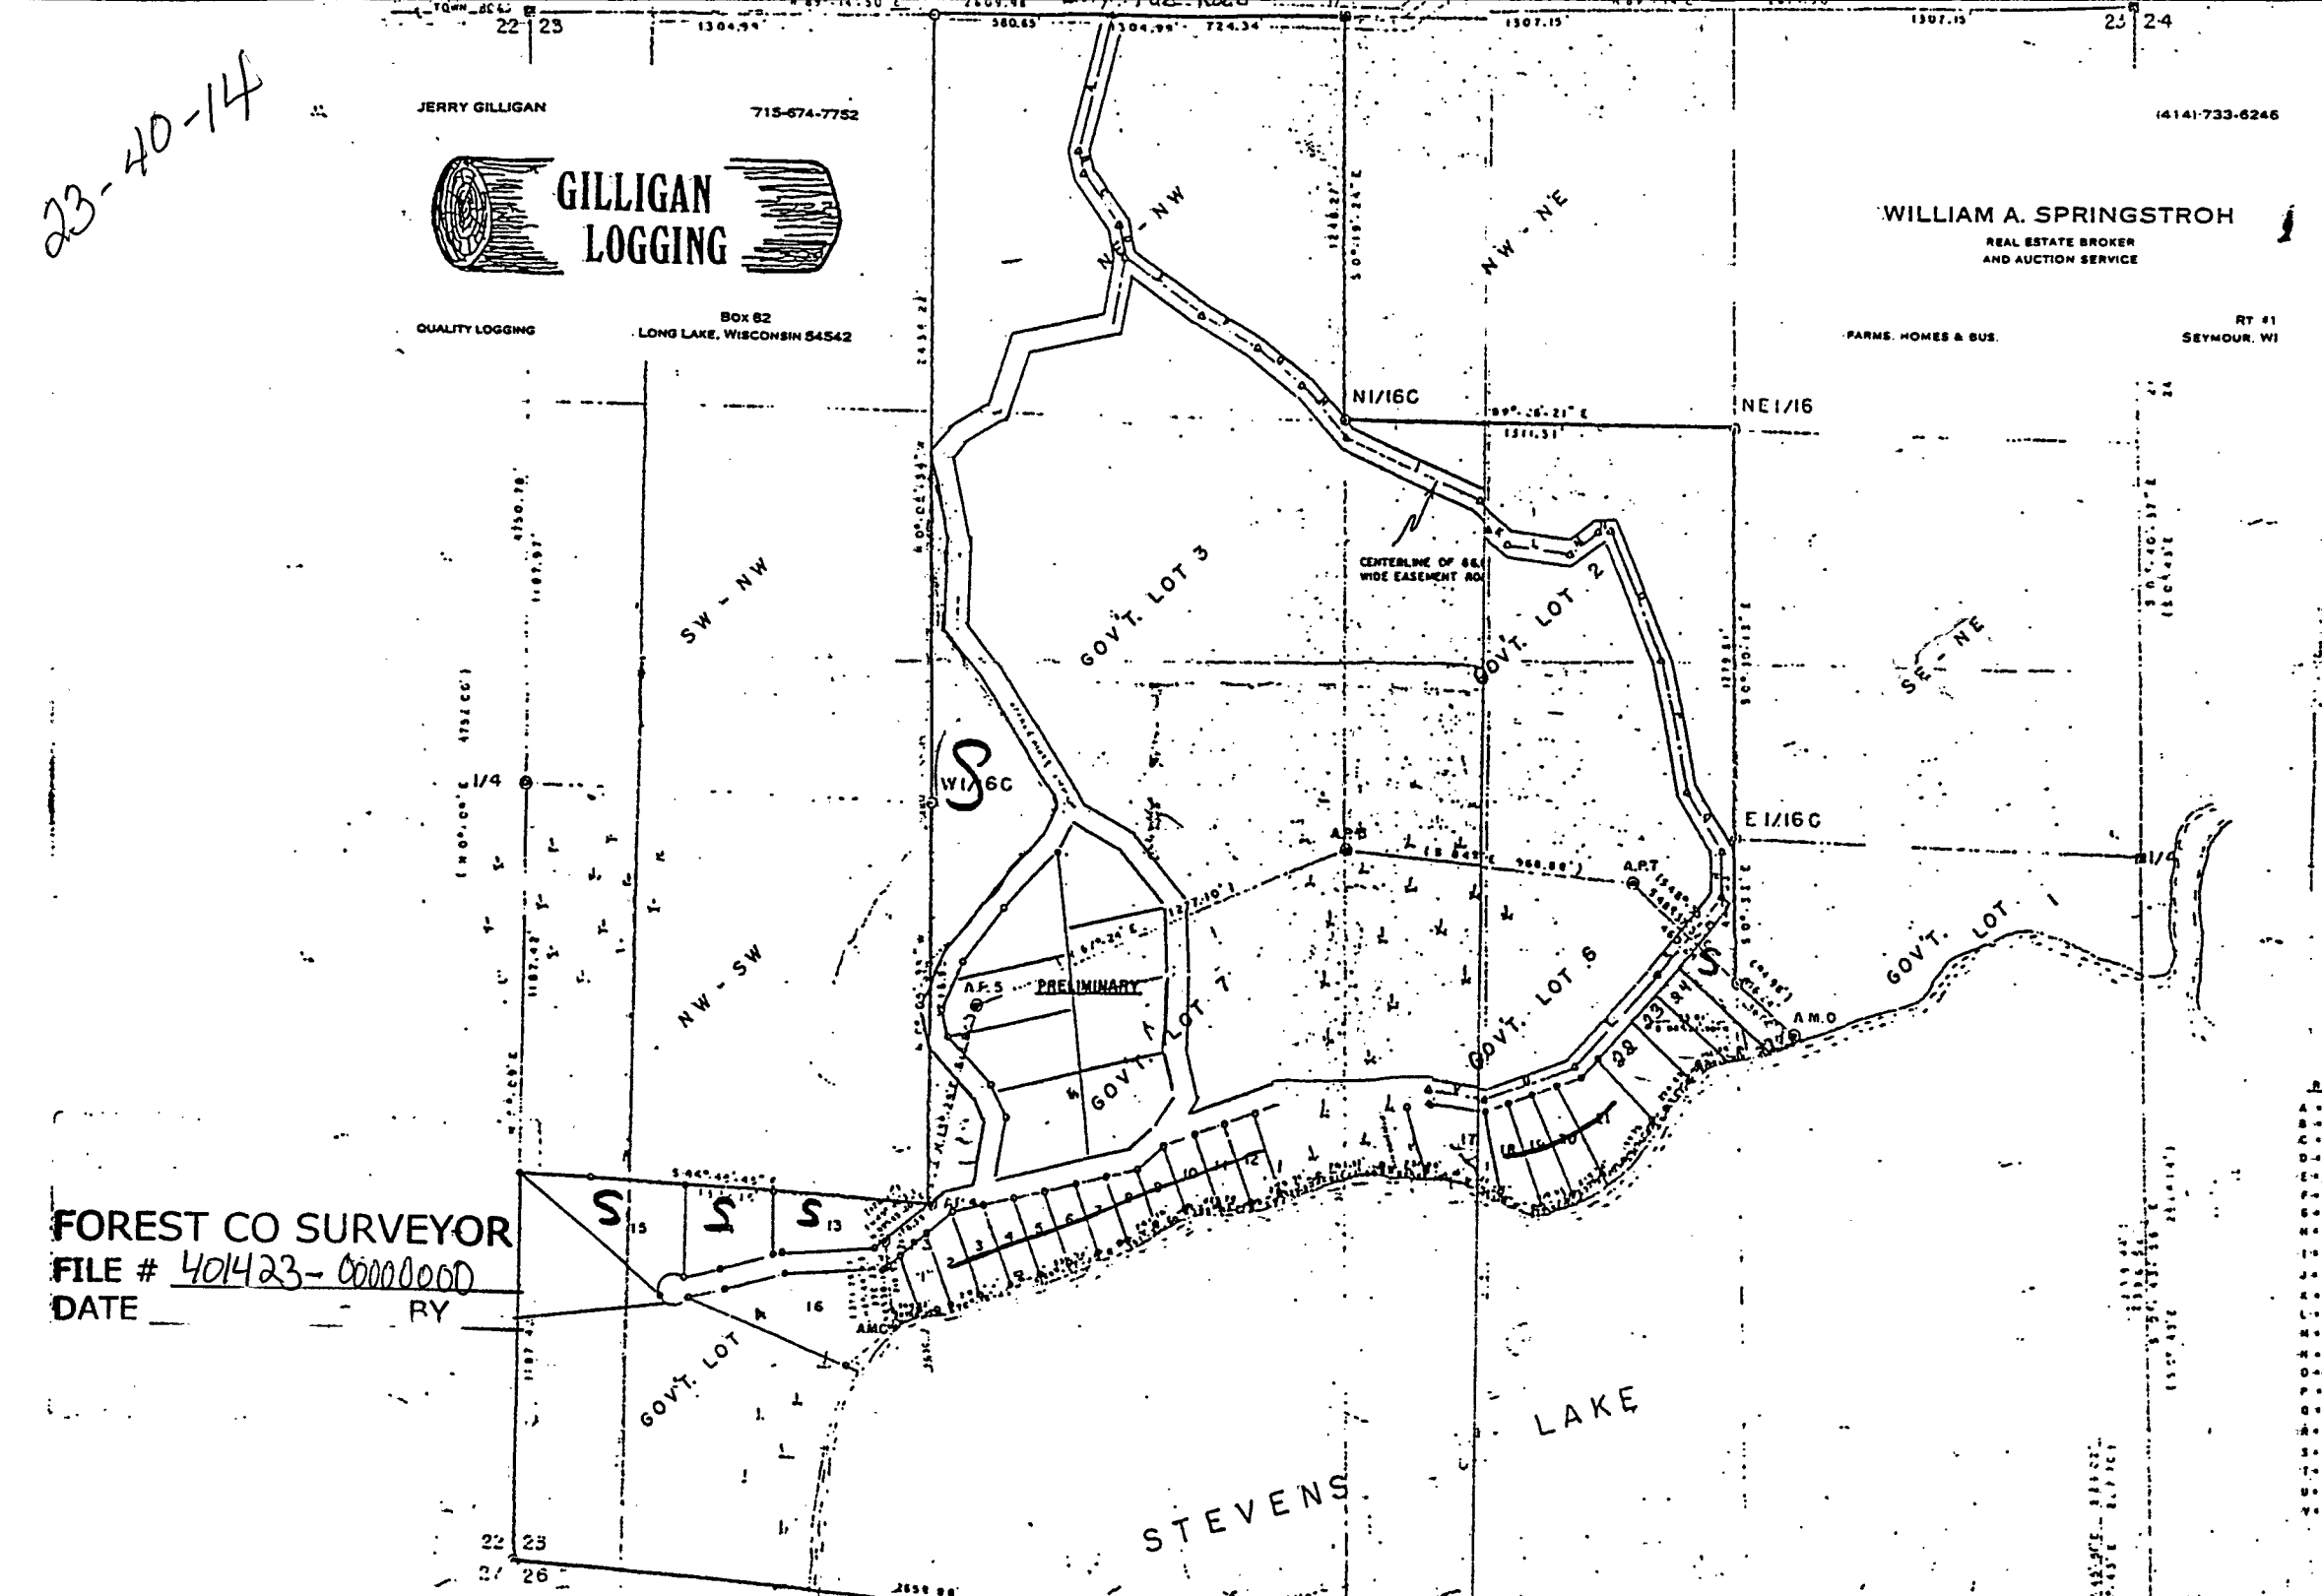

SECTION

ROAD TRAVERSE

A	S 14° 04' 43" W	44
B	S 14° 37' 38" E	1
C	S 35° 30' 30" E	19
D	S 12° 23' 08" E	10
E	S 34° 47' 30" E	30
F	S 39° 55' 22" E	21
G	S 31° 15' 18" E	17
H	S 40° 29' 31" E	21
I	S 66° 15' 45" E	46
J	S 47° 38' 25" E	12
K	S 34° 06' 39" E	7
L	S 82° 06' 49" E	19
M	N 33° 17' 11" E	11
N	N 07° 15' 46" E	4
O	S 22° 30' 31" E	42
P	S 11° 29' 31" E	42
Q	S 32° 43' 36" E	24
R	S 10° 32' 00" E	12
S	S 40° 01' 35" W	32
T	S 43° 20' 33" W	39
U	S 70° 02' 30" W	30
V	N 01° 15' 30" W	23