


# PRELIMINARY PLAT


# PRELIMINARY PLAT

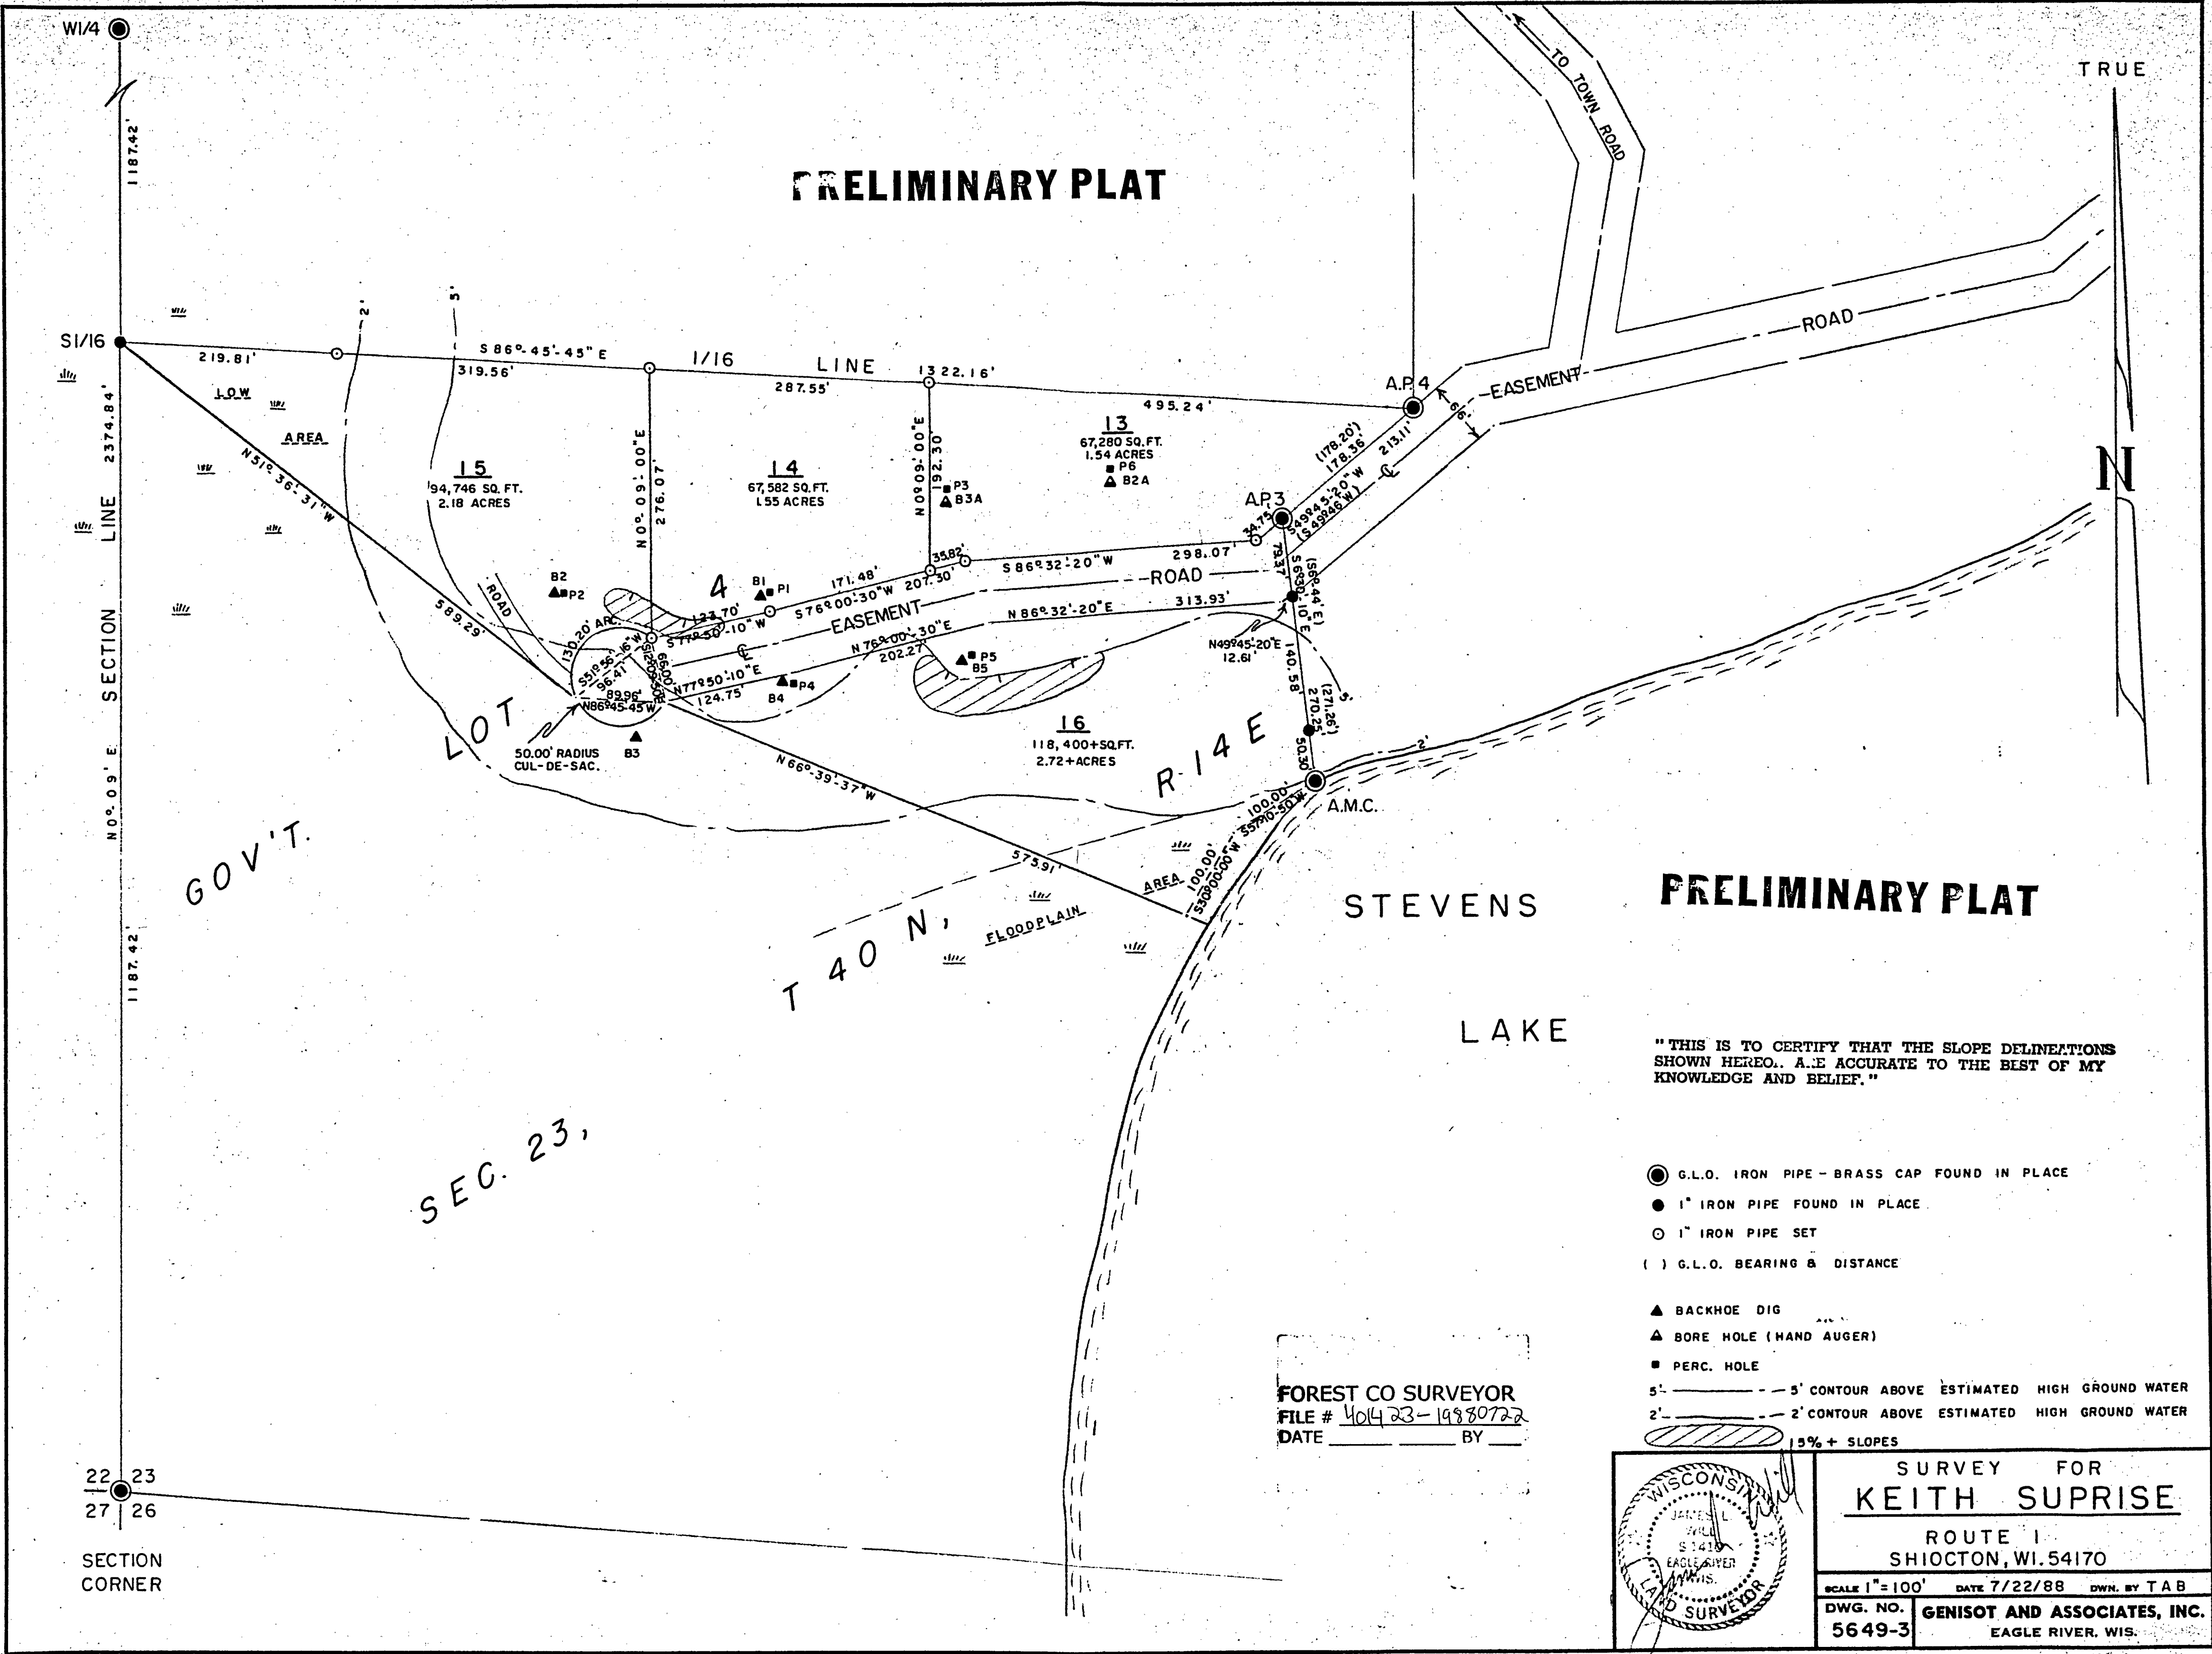

"THIS IS TO CERTIFY THAT THE SLOPE DELINEATIONS SHOWN HEREO. ARE ACCURATE TO THE BEST OF MY KNOWLEDGE AND BELIEF."

- G.L.O. IRON PIPE - BRASS CAP FOUND IN PLACE
- 1" IRON PIPE FOUND IN PLACE
- 1" IRON PIPE SET
- ( ) G.L.O. BEARING & DISTANCE
- ▲ BACKHOE DIG
- ▲ BORE HOLE (HAND AUGER)
- PERC. HOLE
- 5' - - - - 5' CONTOUR ABOVE ESTIMATED HIGH GROUND WATER
- 2' - - - - 2' CONTOUR ABOVE ESTIMATED HIGH GROUND WATER
- ▨ 5%+ SLOPES

FOREST CO SURVEYOR  
 FILE # 401423-1980722  
 DATE \_\_\_\_\_ BY \_\_\_\_\_

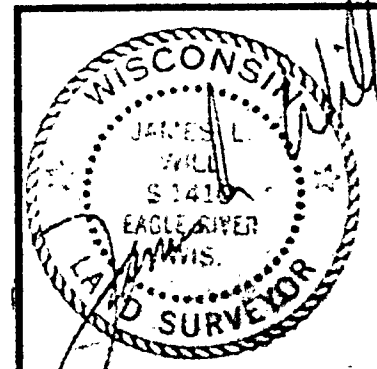

SURVEY FOR <b>KEITH SUPRISE</b>	
ROUTE 1 SHIOCTON, WI. 54170	
SCALE 1"=100'	DATE 7/22/88 DWN. BY TAB
DWG. NO. <b>5649-3</b>	<b>GENISOT AND ASSOCIATES, INC.</b> EAGLE RIVER, WIS.

WI/4  
 1187.42'  
 S1/16  
 2374.84'  
 SECTION LINE  
 N 0° 09' E  
 1187.42'  
 22 23  
 27 26  
 SECTION CORNER

SEC. 23,